
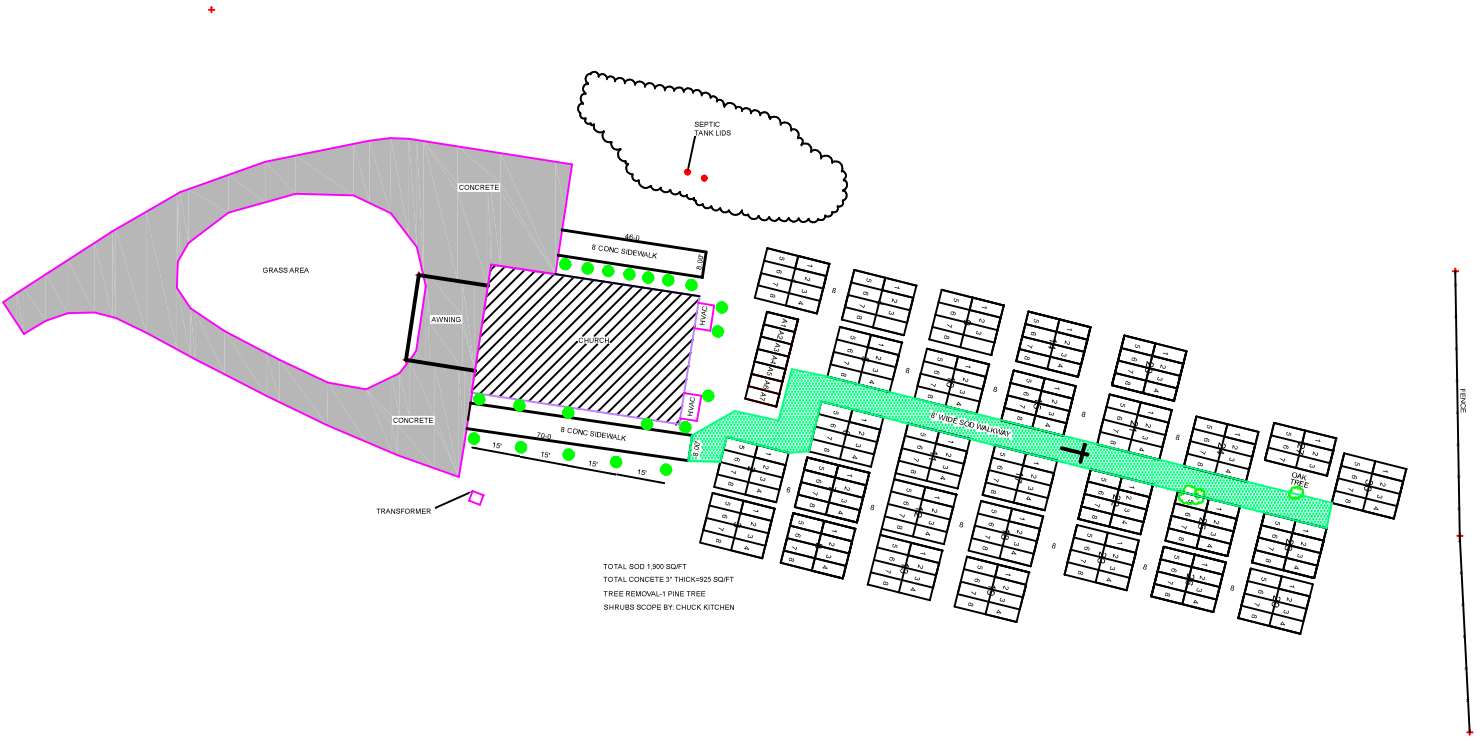


HOLY TRINITY HOLY CROSS GREEK
ORTHODOX CHURCH
PROPOSED CEMETERY


SECTION 28
TOWNSHIP 20 SOUTH
RANGE 2 EAST
SHELBY COUNTY AL

TOTAL BURIAL PLOT 238

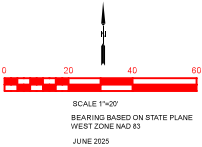

TOTAL BOD 1,900 SQFT
TOTAL CONCRETE 3" THICK-923 SQFT
TREE REMOVAL-1 PINE TREE
SHRUBS SCOPE BY: CHUCK KITCHEN

TYPICAL GRAVE LOT

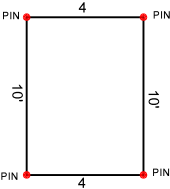

RAY & GILLILAND, P.C.	
122 NORTH CALHOUN STREET P.O. BOX 1183 SYLACAUGA, ALABAMA 35150	TEL NO. (256) 245-3243 FAX NO. (256) 245-3202 FILE: HOLYTRINITYCROSS
DRAWN BY: JMR	SCALE: 1" = 20'
CEMETERY LAYOUT	FEBRUARY 2024